


STEEL POST (optional wood not shown)

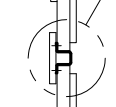

OPTIONAL POST COVER
1 X 4
[25 X 102MM]


PLAN DETAIL
(4X SCALE)

STEEL POST
2 X 4
[51 X 102MM]
FENCE RAIL 3X

2 X 4 FENCE RAIL
1 X 6 [25 X 152MM]
FENCE BOARD

PLAN

8'-0" [2438MM] SECTION WIDTH CTR TO CTR
(10 BOARDS & 10 SPACES)

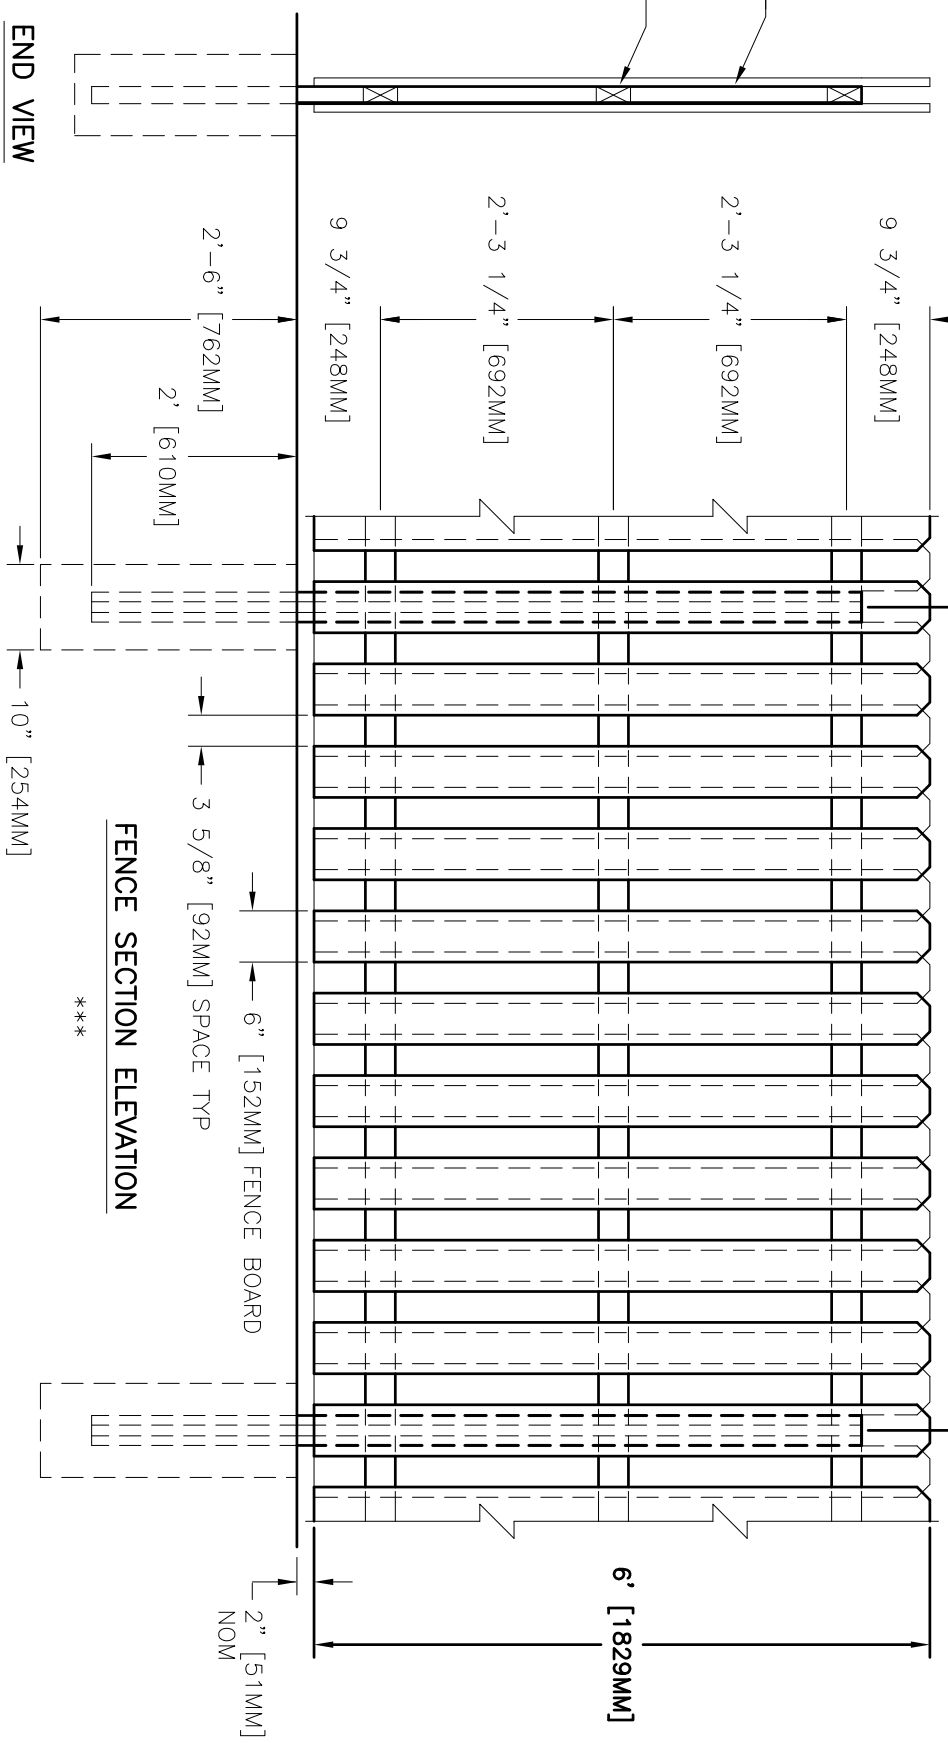

FENCE SECTION ELEVATION

- NOTES: 1. METRIC DIMENSIONS ARE NOMINAL EQUIVALENTS TO U.S. DIMENSIONS.
2. FOOTING WIDTH TO BE 10" [254MM]. MINIMUM DEPTH 30" [762MM].
3. DIMENSIONS SHOWN ARE NOMINAL FOR WOOD.

6' SHADOWBOX FENCE DETAIL
STYLE: DOG EARED